
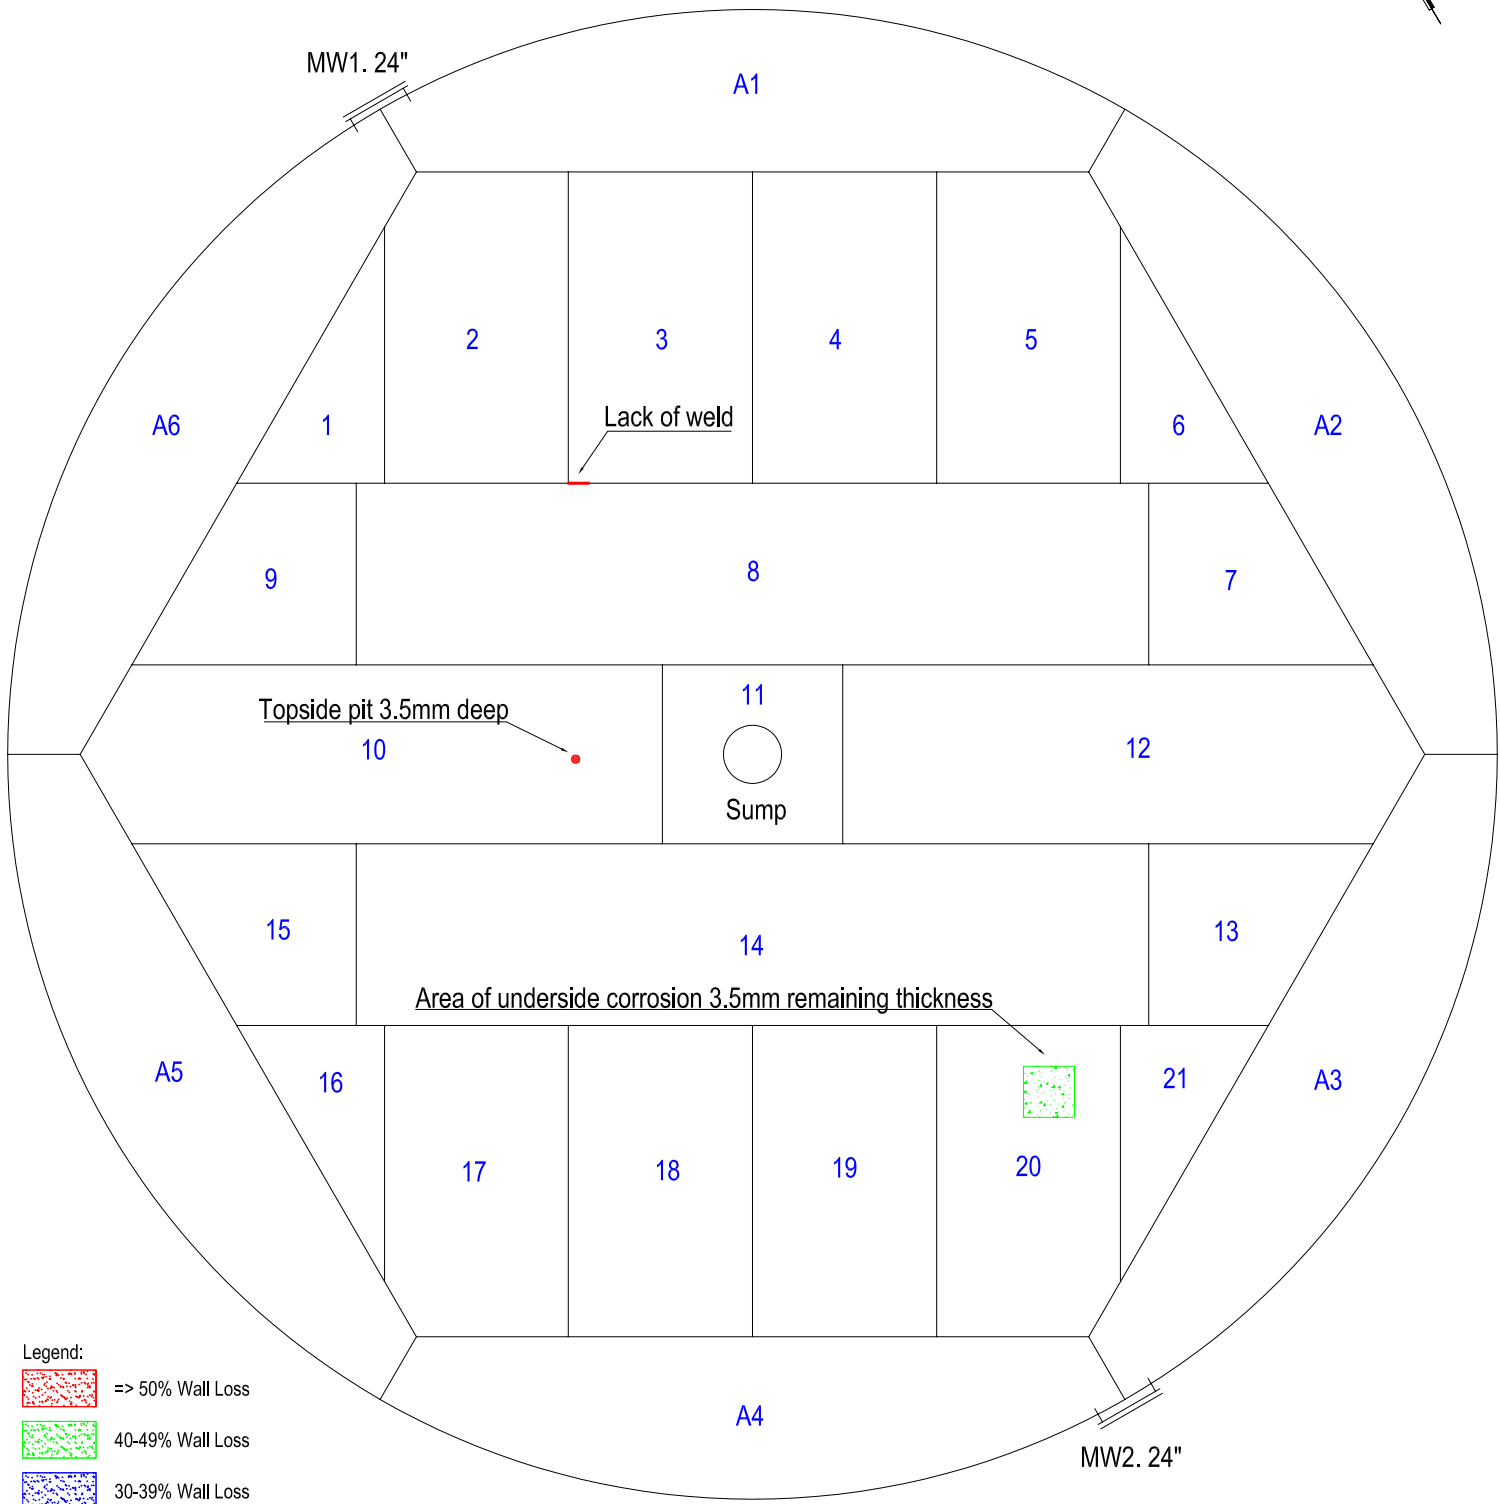


3.10.3 Tank Floor G.A. Showing Overview of all Floor Plate Defects

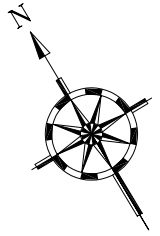

- Legend:**
- => 50% Wall Loss
 - 40-49% Wall Loss
 - 30-39% Wall Loss
 - 20-29% Wall Loss
 - Patch or Strike Plate
 - Weld Defect
 - Pit

Tank Ø = 14.6m
 Floor Plate Nominal Thickness: 6.4mm
 Annular Plate Nominal Thickness: 8.0mm

Comments: **1: All figures are in millimetres**

Drawing by:	Drawing Date:	Inspection date:
Client:	Desc:	Report #:

